


All site dimensions shall be verified by the contractor on site prior to work commencing

Do not scale from this drawing
Only work to written dimensions

This drawing is the property of Whittle Jones and copyright is reserved by them. The drawing is not to be copied or used without their prior written consent.
Notes

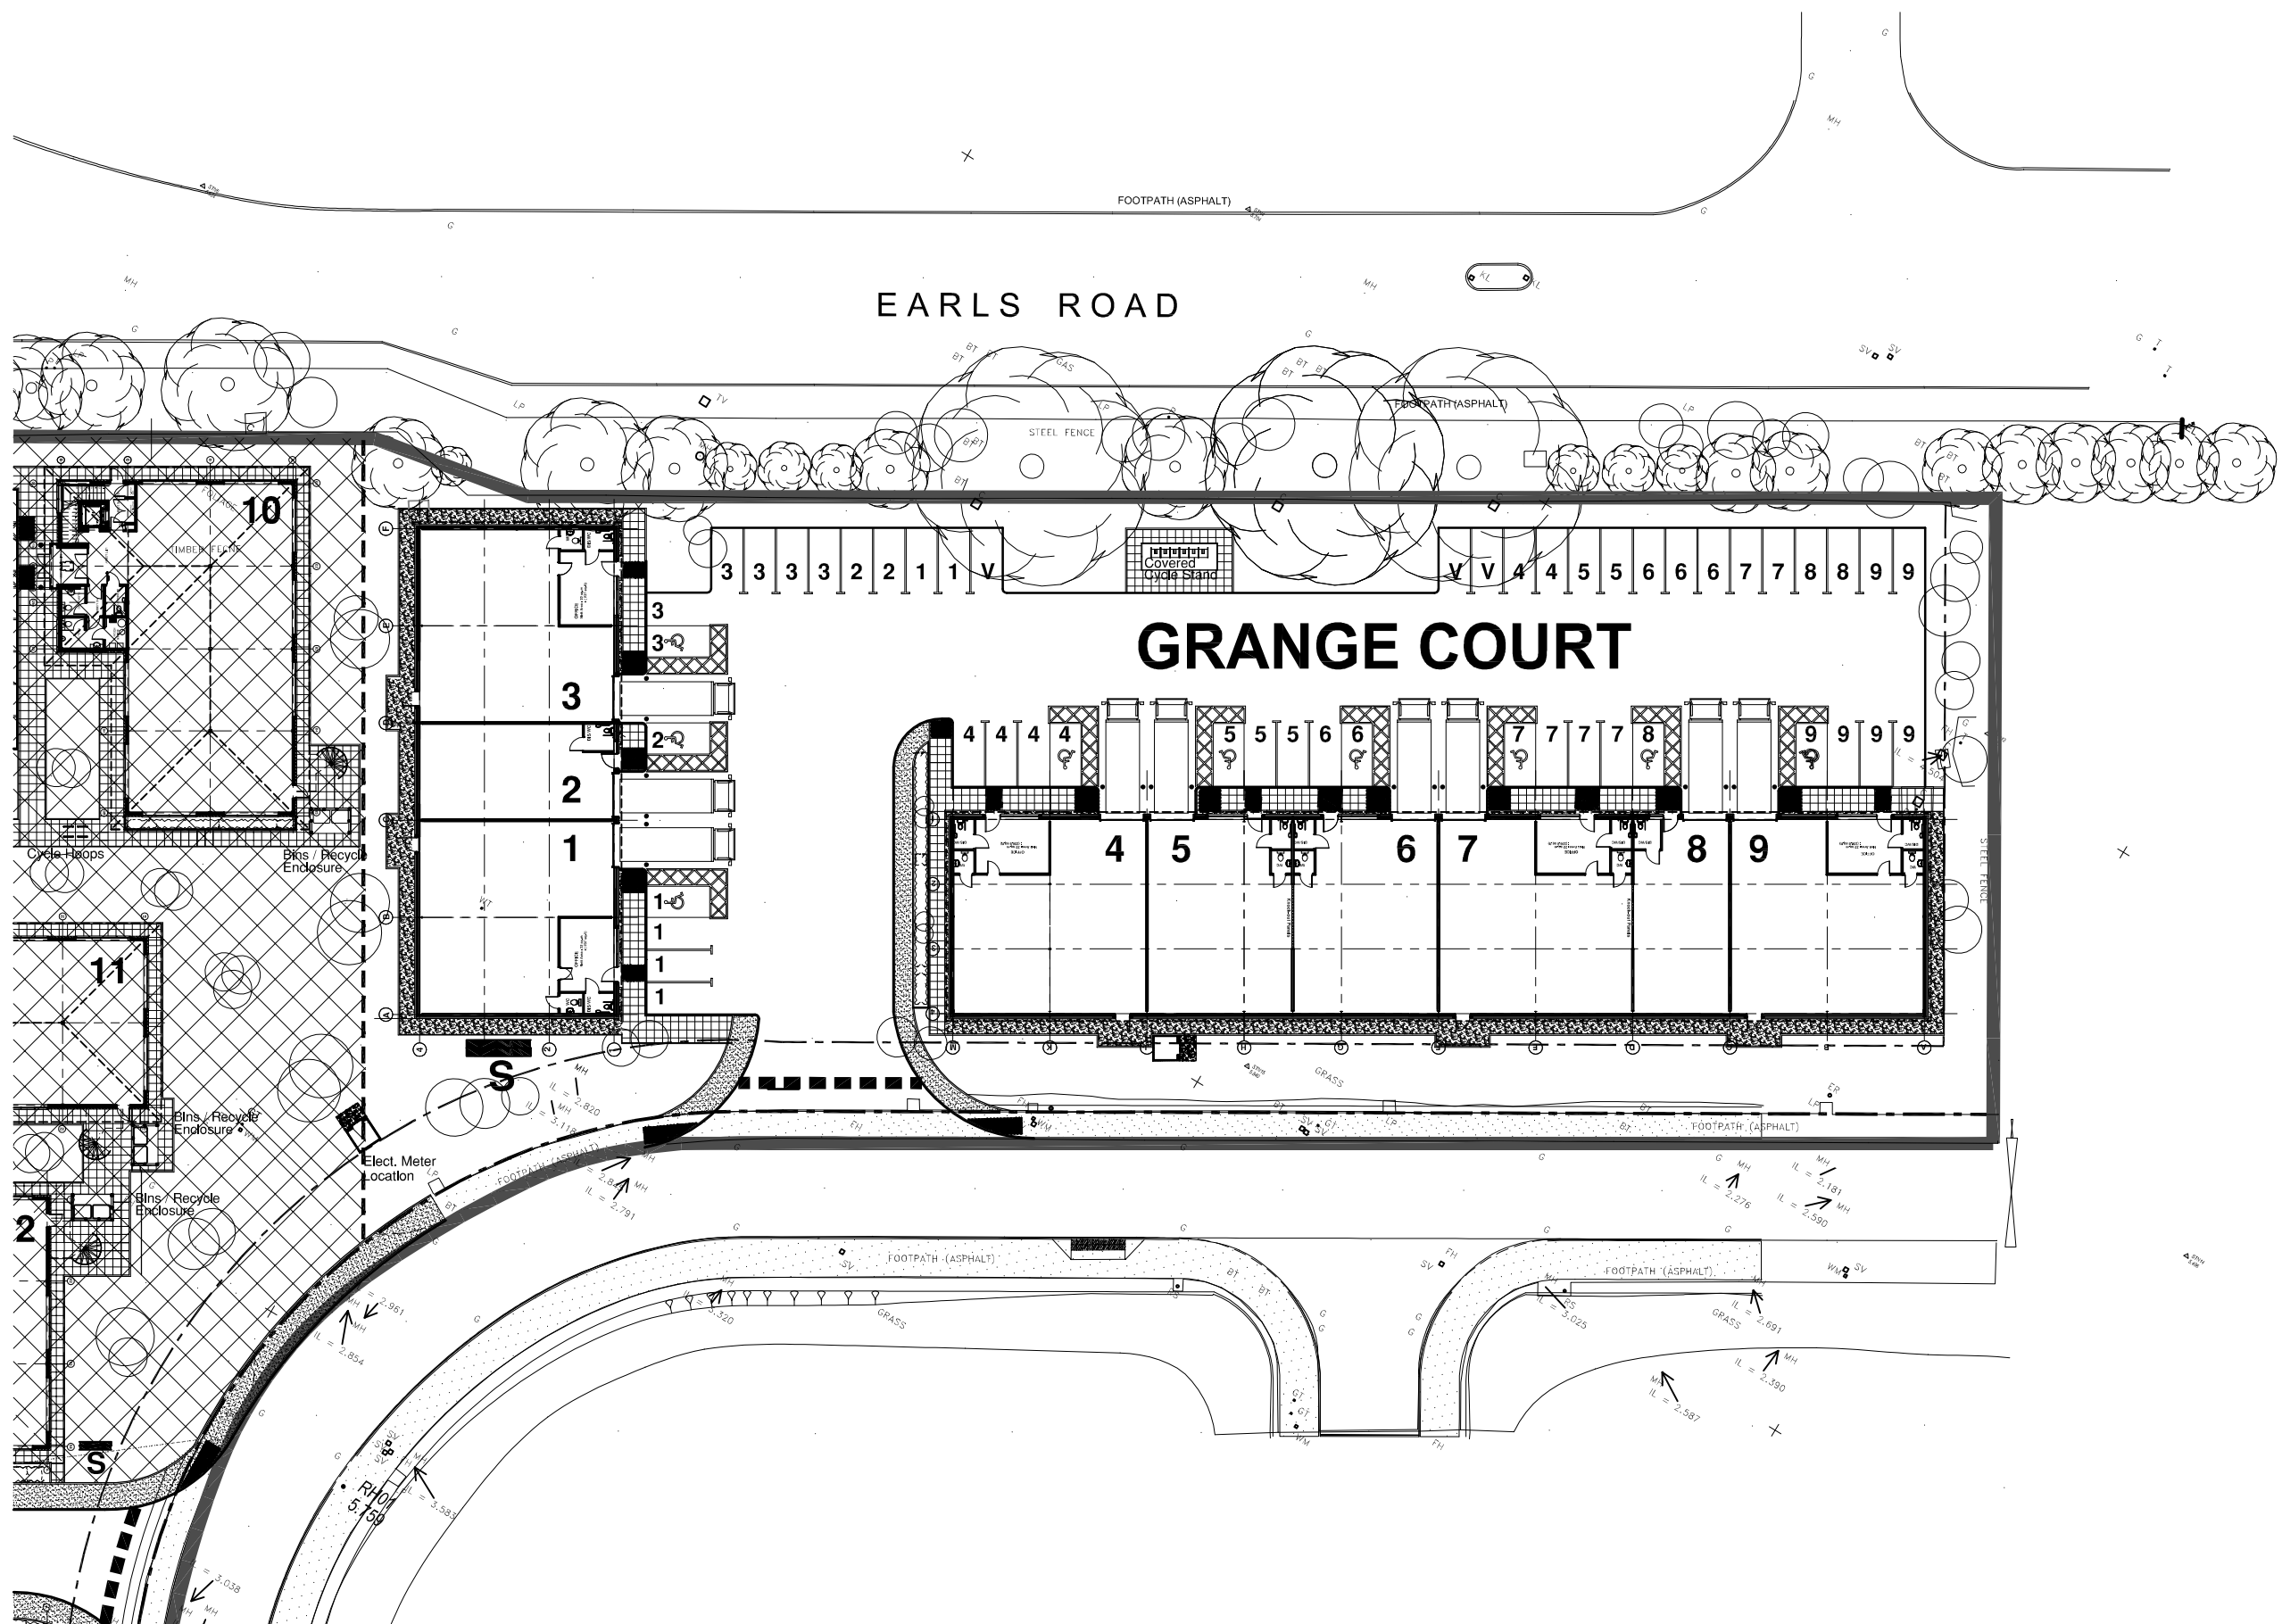

EARLS ROAD

GRANGE COURT

WHITTLE JONES
CHARTERED SURVEYORS

WHITTLE JONES NORTH WEST
LYNTON HOUSE, ACKHURST PARK, CHORLEY PR7 1NY.
Tel: 01257 238 666 Fax: 01257 238 667
Email: northwest@whittlejones.co.uk

Project
**Grange Court,
Grangemouth**

Drawing
Site Plan

Client
NORTHERN TRUST

Drawn By dg	Date 07-10-14
Checked By dg	Date 07-10-14
Scale 1:500	@A3

Rev.	Date	Details	By
Issued for: LEASE PLAN			
Drawing No. WJ_110-0001		Rev.	