


All site dimensions shall be verified by the contractor on site prior to work commencing

Do not scale from this drawing
Only work to written dimensions

This drawing is the property of Whittle Jones and copyright is reserved by them. The drawing is not to be copied or used without their prior written consent.
Notes

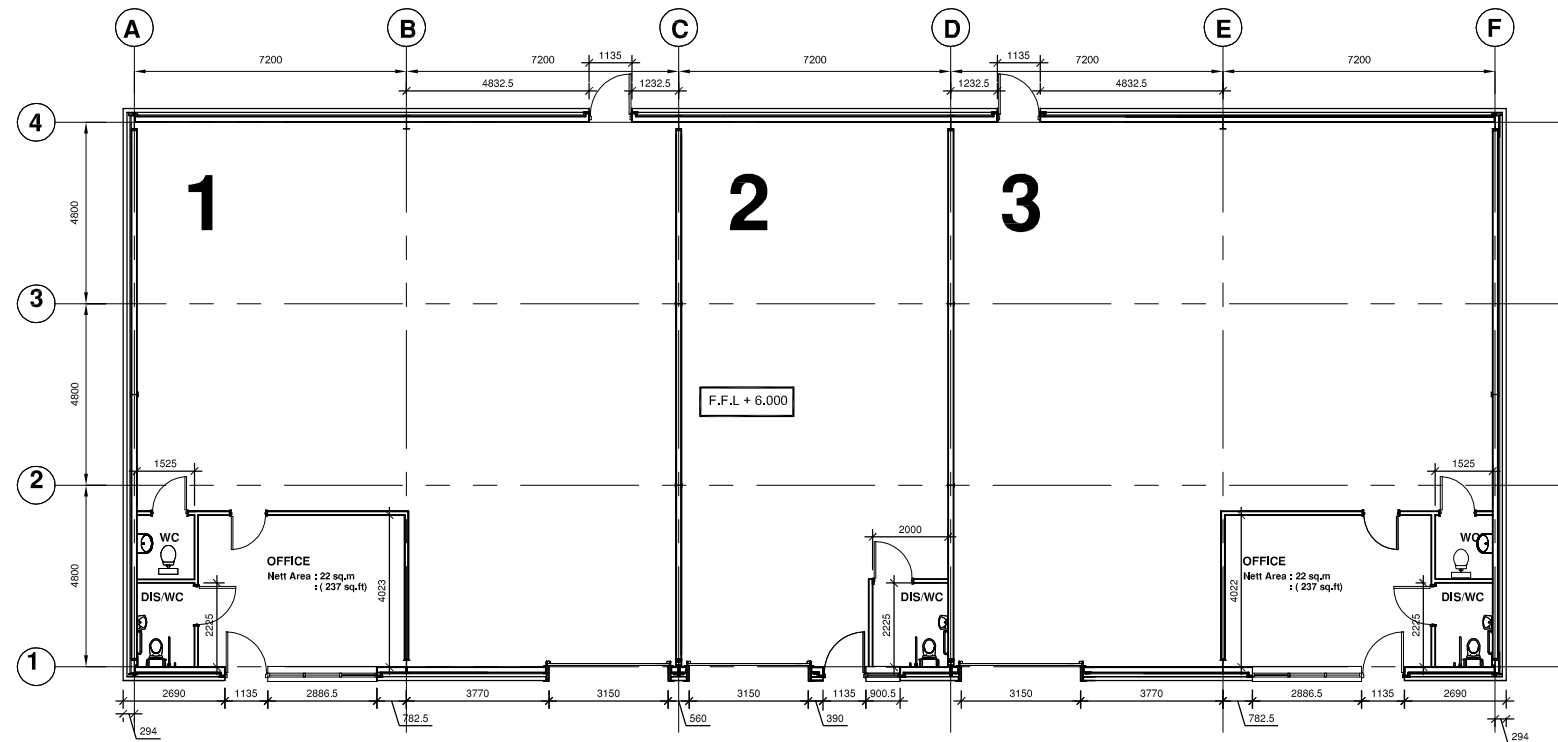

GROUND FLOOR PLAN

WHITTLE JONES
CHARTERED SURVEYORS

WHITTLE JONES NORTH WEST
LYNTON HOUSE, ACKHURST PARK, CHORLEY PR7 1NY.
Tel: 01257 238 666 Fax: 01257 238 667
Email: northwest@whittlejones.co.uk

Project
Industrial Development
Grange Court.
Earsl Gate Park, Grangemouth

Drawing
Units 1 to 3
Ground Floor Plan

Client

NORTHERN TRUST

Rev.	Date	Details	By
------	------	---------	----

Issued for:
PRELIMINARY

Drawn By dg	Date 13-10-15
Checked By dg	Date 13-10-15
Scale 1:200	@A3

Drawing No. WJ_118-0001	Rev.
-----------------------------------	------